



MUNICIPAL BUILDING

655 Blacklick Street
Groveport, OH 43125
614-836-5301
FAX: 614-836-1953
www.groveport.org

December 1, 2014

Mr. Thomas H. Slack, P.E., Administrator
Planning and Engineering
Ohio Department of Transportation
District 6
400 E. William Street
Delaware, OH 43015

Subject: *Noise Study* – Westport Subdivision - Adjacent to State Route 317 (London-Groveport Rd)
City of Groveport, Franklin County Ohio

Dear Mr. Slack,

Thank you for meeting with me this morning. With this letter, the City of Groveport transmits a petition for a Noise and Traffic Study presented to the City of Groveport by residents of the Westport subdivision, which is located adjacent on the east, to State Route 317. These residents have expressed interest in a noise abatement wall. With this letter I am also providing a location map and copy of the subdivision plat for this residential community, which was recorded in Plat Book 34, pages 120 through 123 (Franklin County Recorder's office), on April 5, 1963.

The City of Groveport respectfully requests that the Ohio Department of Transportation (ODOT):

- 1) Determine if this potential improvement would qualify for funding under ODOT's Type II noise barrier program in accordance with 23CFR772, or any other state or federal program, and
- 2) Conduct a noise study and as appropriate, a traffic study of the area to ascertain if a noise wall is warranted.

Thank you for your time and consideration. I look forward to hearing from your office.

If you have any questions, please do not hesitate to contact me at (614) 836-5301.

Sincerely,

City of Groveport, Ohio

Stephen J. Farst, PE, CFM
City Engineer

Attachments

cc:

Ms. Marsha Hall, Administrator, City of Groveport
Mayor Lance Westcamp and Members of Council

A PETITION FOR NOISE and TRAFFIC STUDY

We, the citizens of Westport Addition, petition the City of Groveport to commission a study of Noise and Traffic on State Highway 317 along it's conjuncture with the west property line of Westport Addition.

There has been a dramatic increase in the number of warehouse style businesses along the west properties of Rte. 317 and, both the north and south properties of Rohr Rd. this has resulted in an increase of both private and commercial traffic along this corridor. This and the Intermodal Transportation Facility have contributed to the increase of noise generated by the operation of these warehouses and the traffic generated to support their operations.

I strongly request that the Engineer and the Planning and Zoning Commission complete this study in order to proceed with negotiations to determine the necessity of a Noise Abatement Wall along the eastern ROW of Route 317.



PRINTED NAME	ADDRESS	SIGNATURE
Kim Cassidy	369 Westport Dr.	<i>Kim Cassidy</i>
Charlene Dawson	375 Westport Dr.	<i>Charlene Dawson</i>
Jennifer L. Minton	381 Westport Dr.	<i>Jennifer L. Minton</i>
Robert K. Warrick	387 Westport Dr.	<i>Robert K. Warrick</i>
Michael Horn	393 Westport Dr.	<i>Michael Horn</i>
Jennifer Asbury	401 Westport Dr.	<i>Jennifer Asbury</i>
Karen S. Tolberg	405 Westport Dr.	<i>Karen S. Tolberg</i>
VANCE CASEBOCK	411 Westport Dr.	<i>Vance Casebock</i>
Justin Lawrence	417 Westport Dr.	<i>Justin Lawrence</i>
TIPPY BRIDGEMAN	423 Westport Dr.	<i>Tippy A. Bridgeman</i>
VACANT	429 Westport Dr.	
	435 Westport Dr.	
	441 Westport Dr.	
MICHAEL D. LAWRENCE	447 Westport Dr.	<i>Michael D. Lawrence</i>
Cherrie Durant	453 Westport Dr.	<i>Cherrie Durant</i>
MARSHA BELL	459 Westport Dr.	<i>Marsha Bell</i>
Cora Adams	465 Westport Dr.	<i>Cora Adams</i>
MARY PAYNE	471 Westport Dr.	<i>Mary R. Payne</i>
	477 Westport Dr.	
ETANNE D McSurley	483 Westport Dr.	<i>Etanne D. McSurley</i>
Fierce Edstrom	487 Westport Dr.	<i>Fierce Edstrom</i>
	493 Westport Dr.	

A PETITION FOR NOISE and TRAFFIC STUDY

LARRY STEGER	499 Westport Dr.	<i>Larry Steger</i>
CAROLYN POWER	505 Westport Dr.	<i>Carolyn Power</i>
Linda Kirk	511 Westport Dr.	<i>Linda Kirk</i>
	517 Westport Dr.	
RONALD C BEARDMORE	523 Westport Dr.	<i>Ronald Beardmore</i>
VACANT	529 Westport Dr.	
RAFAEL ALBERTA	533 Westport Dr.	<i>Rafa</i>

WEST

BOOK 34 PAGE 120

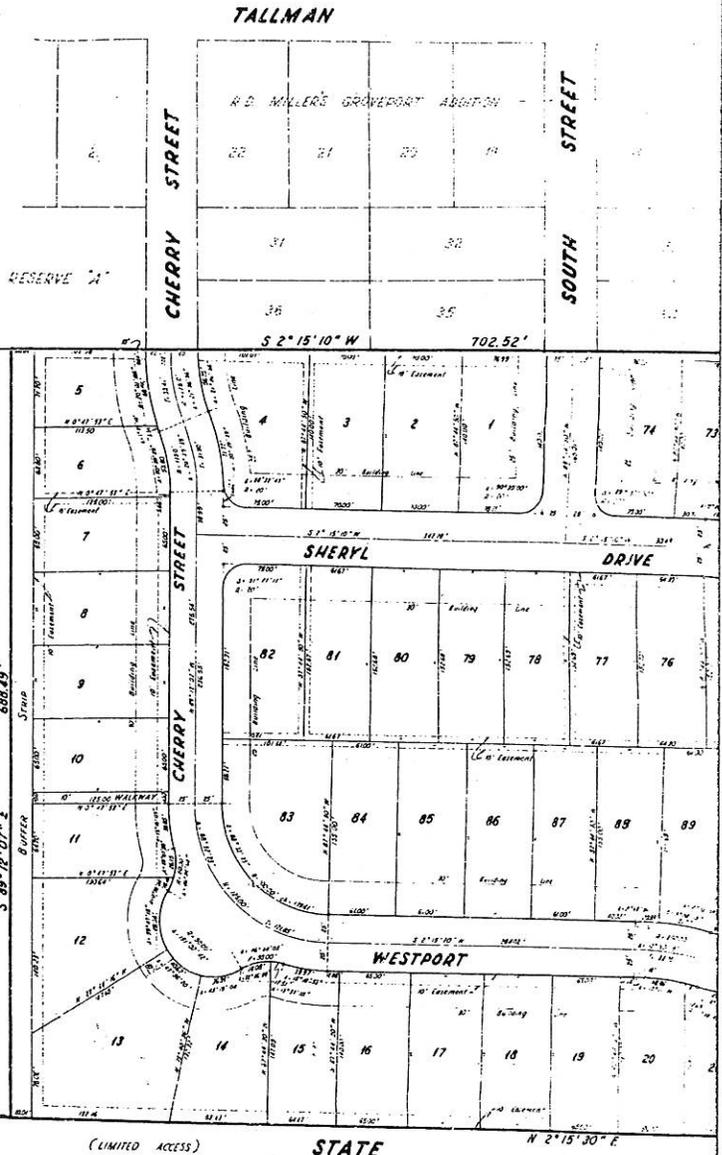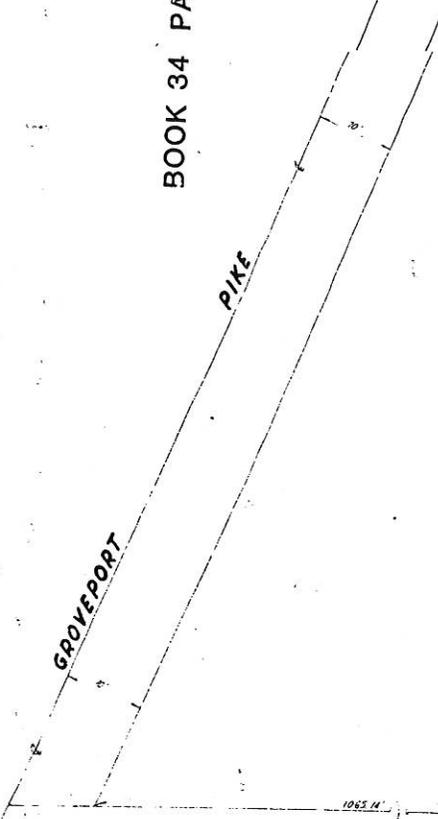

The undersigned Southern Holding Company by Don M. Costa Jr., Lowell R. Fletcher, President and Vice-President respectively, do hereby certify that the attached plat is a correct representation of their "WESTPORT" The same being in the State of Ohio, County of Franklin and Township of Madison, containing 16.576 acres, and being a part of that certain 304.13 acre tract known as "Westport" with exceptions, conveyed to the Southern Holding Company by deed shown of record in Deed Book 1250 page 197. The foregoing references being to the records of the Recorder's Office, Franklin County, Ohio.

The dimensions of lots and widths of drives, courts, streets, and easements are shown on the plat in feet and decimal parts thereof. Dimensions of corner lots are shown to the point of the intersection of the original of the connecting curve shown on the plat unless otherwise indicated. Dimensions shown along curves are chord measurements. All drives, courts, streets and walkways shown on the plat and not heretofore dedicated are hereby dedicated to public use as such.

Easements shown on the plat are for the purpose of construction, operation and maintenance of all public and private utilities above and beneath the surface of the ground and where necessary are for the construction, operation and maintenance of service connections to all adjacent lots and lands and for the construction, operation and maintenance of storm drainage.

WITNESSES:
Thomas W. Morktz
Charles W. Warner, Jr.
SOUTHERN HOLDING COMPANY
By *Don M. Costa Jr.*, President
and *Lowell R. Fletcher*, Vice-President



STATE OF OHIO }
COUNTY OF FRANKLIN } ss
Before me a Notary Public in and for said County, personally came Don M. Costa Jr. and Lowell R. Fletcher, President and Vice-President, respectively, of the Southern Holding Company, who acknowledge the signing of the foregoing certificate to be their free and voluntary act and deed, and to be the free and voluntary act and deed of said Southern Holding Company for the uses and purposes therein expressed.
In witness whereof, I have hereunto set my hand and affixed my official seal this 2nd day of MAY, 1962
Charles W. Warner, Jr.
Notary Public, Franklin County, Ohio
My Commission Expires DEC 14, 1966

THE JEANING CIVIL & MUN COLUMN
I do hereby certify that the foregoing is a correct and true copy of the original as shown to me by the undersigned.
By _____
Register

STPORT

BOOK 34 PAGE 121

STREET

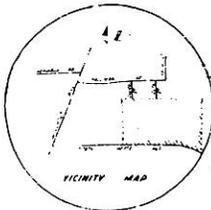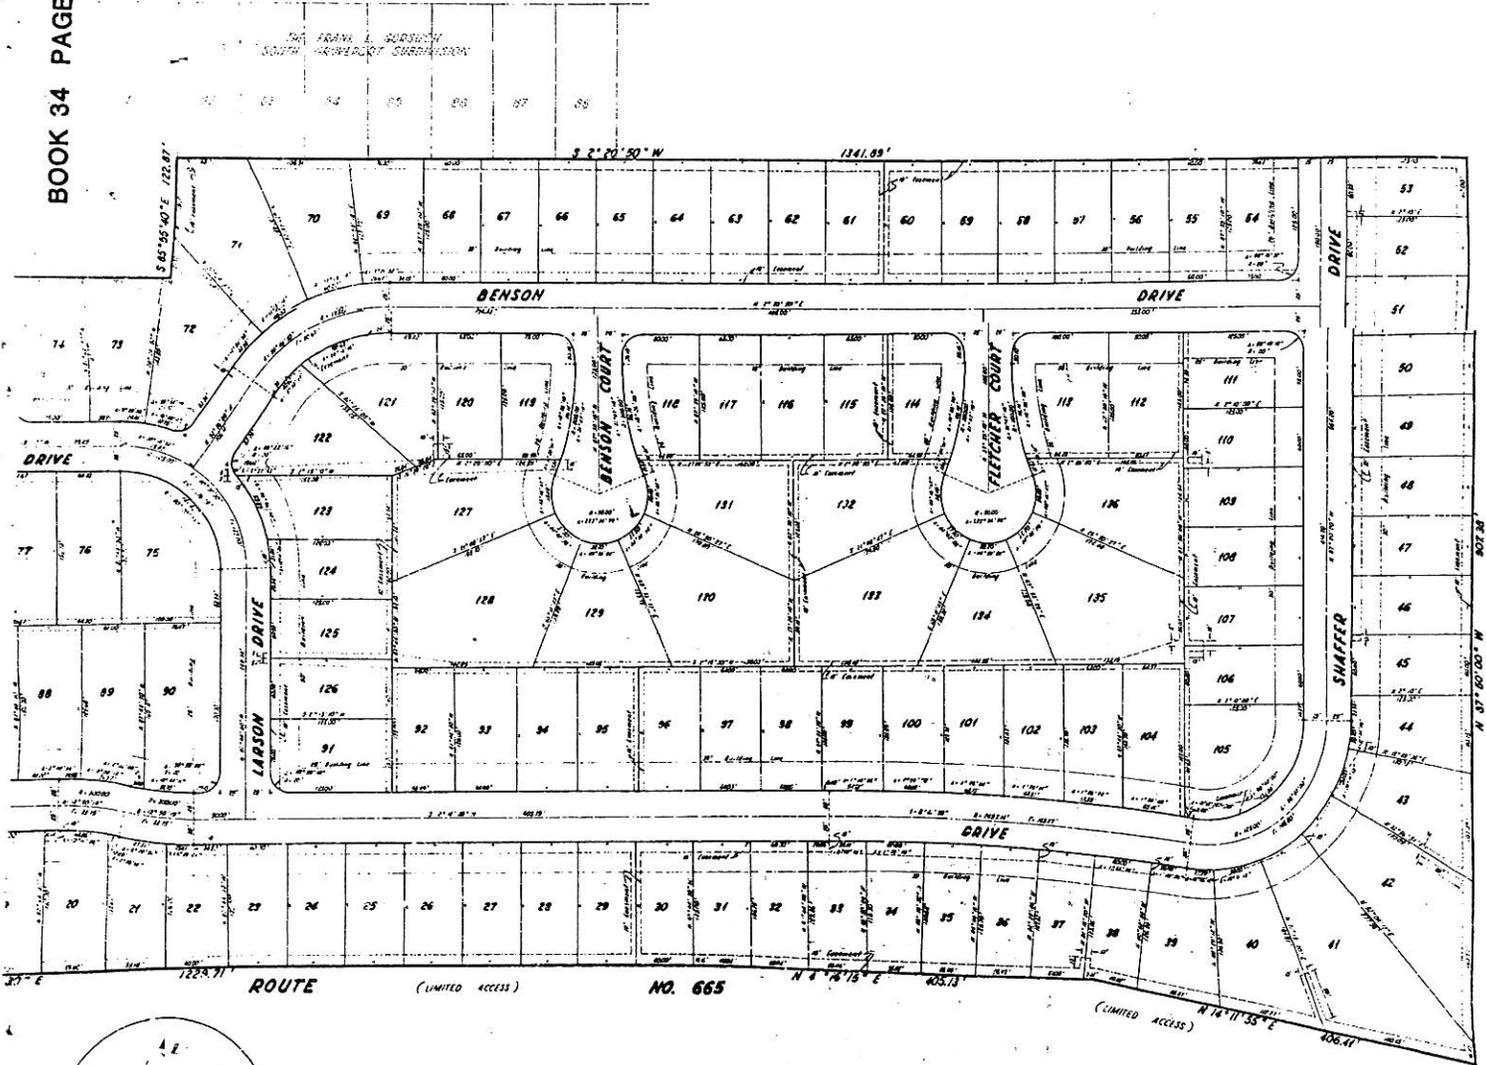

Subscribed this 17th day of MAY, 1962 Jury Elbin
 County Engineer, Franklin County, Ohio

Subscribed this 16th day of May, 1962 [Signature]
 Secretary Engineer, Franklin County, Ohio

Subscribed this 16th day of May, 1962 Neil A. Cass
 Franklin County Board of Health

Subscribed this 17th day of May, 1962 Herman S. Merwin
 Director, Franklin Co. Regional Planning Commission

Subscribed and accepted this 17th day of May, 1962. The drives, courts, streets and walkway herein depicted to public use are hereby accepted as such for the County of Franklin, State of Ohio.

Henry A. Kooty
 Chairman of Board
 Commissioners, Franklin County, Ohio

Transferred this 3rd day of April, 1963 Paul C. Deane
 Auditor, Franklin County, Ohio

Filed for record this 5th day of April, 1963 at 11:30 A.M.

Recorded this 5th day of April, 1963 in Plat Book 34, Page 121-122.

James A. Schaefer
 Recorder, Franklin County, Ohio

Ray B. [Signature]
 Deputy Recorder, Franklin County, Ohio

File No. 2000

SURVEYED AND PLATTED
 by
 THE JENNINGS-LAWRENCE CO.
 CIVIL & MUNICIPAL ENGINEERS
 COLUMBUS, OHIO

Scale 1" = 50'

We hereby certify that the foregoing plat is correct
 and conforms to the laws of the State of Ohio.

[Signature]
 Registered Surveyor No. 3366



Annexation Map of the Village of Groveport

Annexation Legend



Year	Ordinance Number	Acres
1952	311	191.46
1953	318	53.66
1955	359	15.03
1956	384	21.00
1963	532	91.19
1967	641	913.88
1971	7-71	124.01
1972	23-72	200.00
1972	35-72	1071.00
1973	13-73	6.02
1979	2-79	79.51
1979	25-79	763.50
1979	25-79	207.30
1987	12-87	195.88
1988	44-88	34.22
1989	49-89	98.63
1989	51-89	182.00
1989	89-89	2.00
1992	49-92	12.00
1992	53-92	185.40
1993	14-93	87.73
1993	28-93	32.71
1993	37-93	10.00
1994	38-94	16.74
1994	39-94	20.05
1994	47-94	147.00
1994	53-94	50.83
1997	22-97	144.60
1998	72-98	9.48
1999	17-99	203.34
2000	2000-040	10.90
2001	2001-076	11.20
2001	2001-077	76.50
2002	2002-006	2.01
2002	2002-017	27.45
2002	2002-018	35.71
2002	2002-019	13.30
2002	2002-067	1.50
2003	2003-068	11.91
2003	2003-073	7.52
2003	2003-118	30.90
2004	2004-047	28.53
2004	2004-067	16.06
2004	2004-080	15.22
2005	2005-011	6.8
2005	2005-070	5.50
2005	2005-072	8.16
2005	2005-084	18.34
2007	2007-050	25.7
2007	2007-051	29.7
2008	2008-024	42.8

PREPARED BY:



Evans, Mechwart, Hambleton & Iltis, Inc.
Engineers - Surveyors - Planners - Schulteis
560 New Albany Road, Columbus, OH 43264
614.291.1100
www.emht.com

N C M X E V
1 2 3 4 5 6 7 8 9 10 11 12

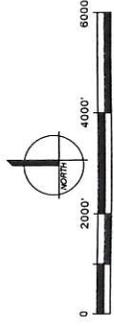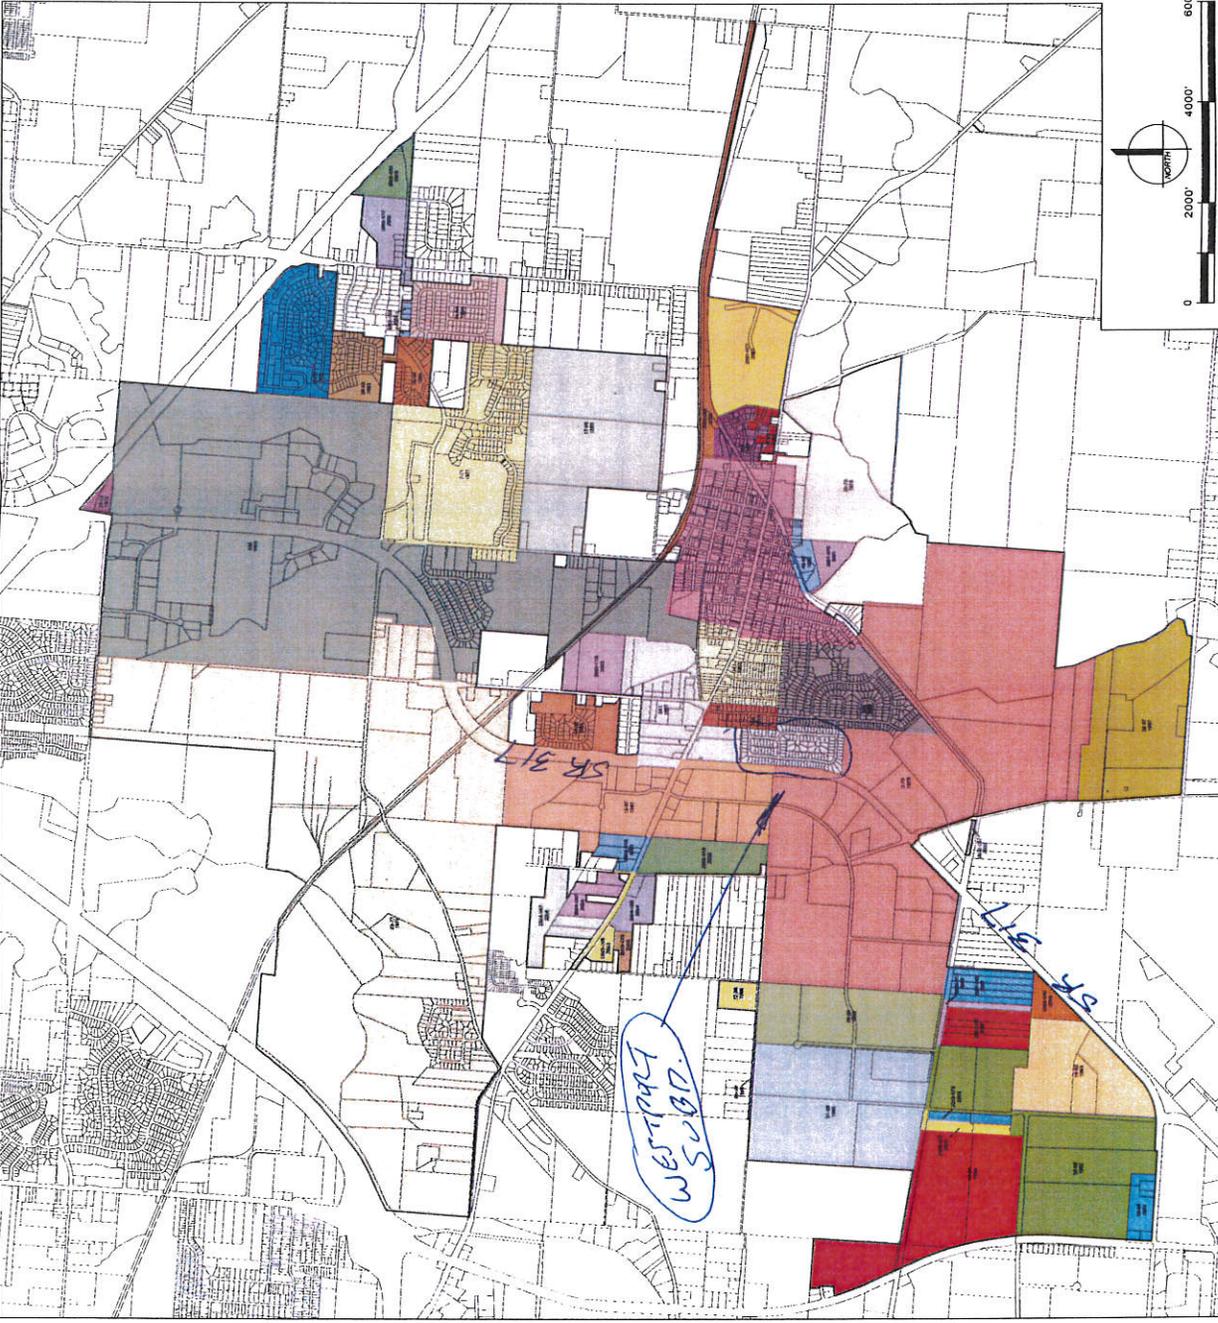

Source: (1) Project Community P-2002-1103; (2) Mapping - Annexation - Attachment - 10/18/03 map 2/07 map 1/3 - 2/04