
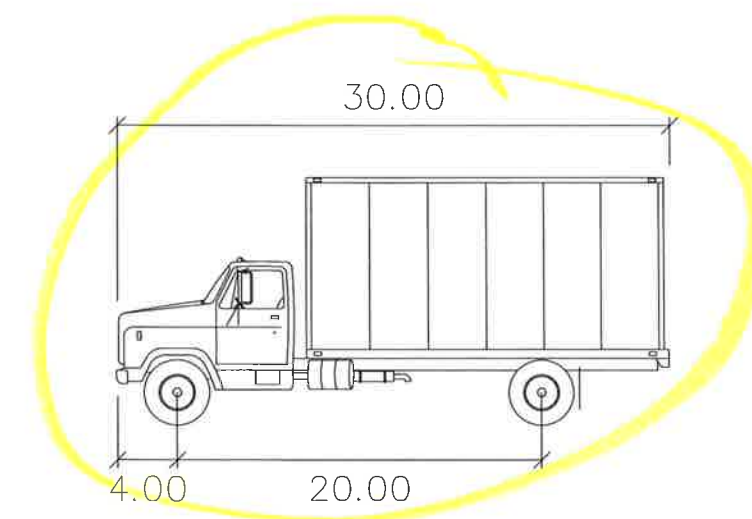


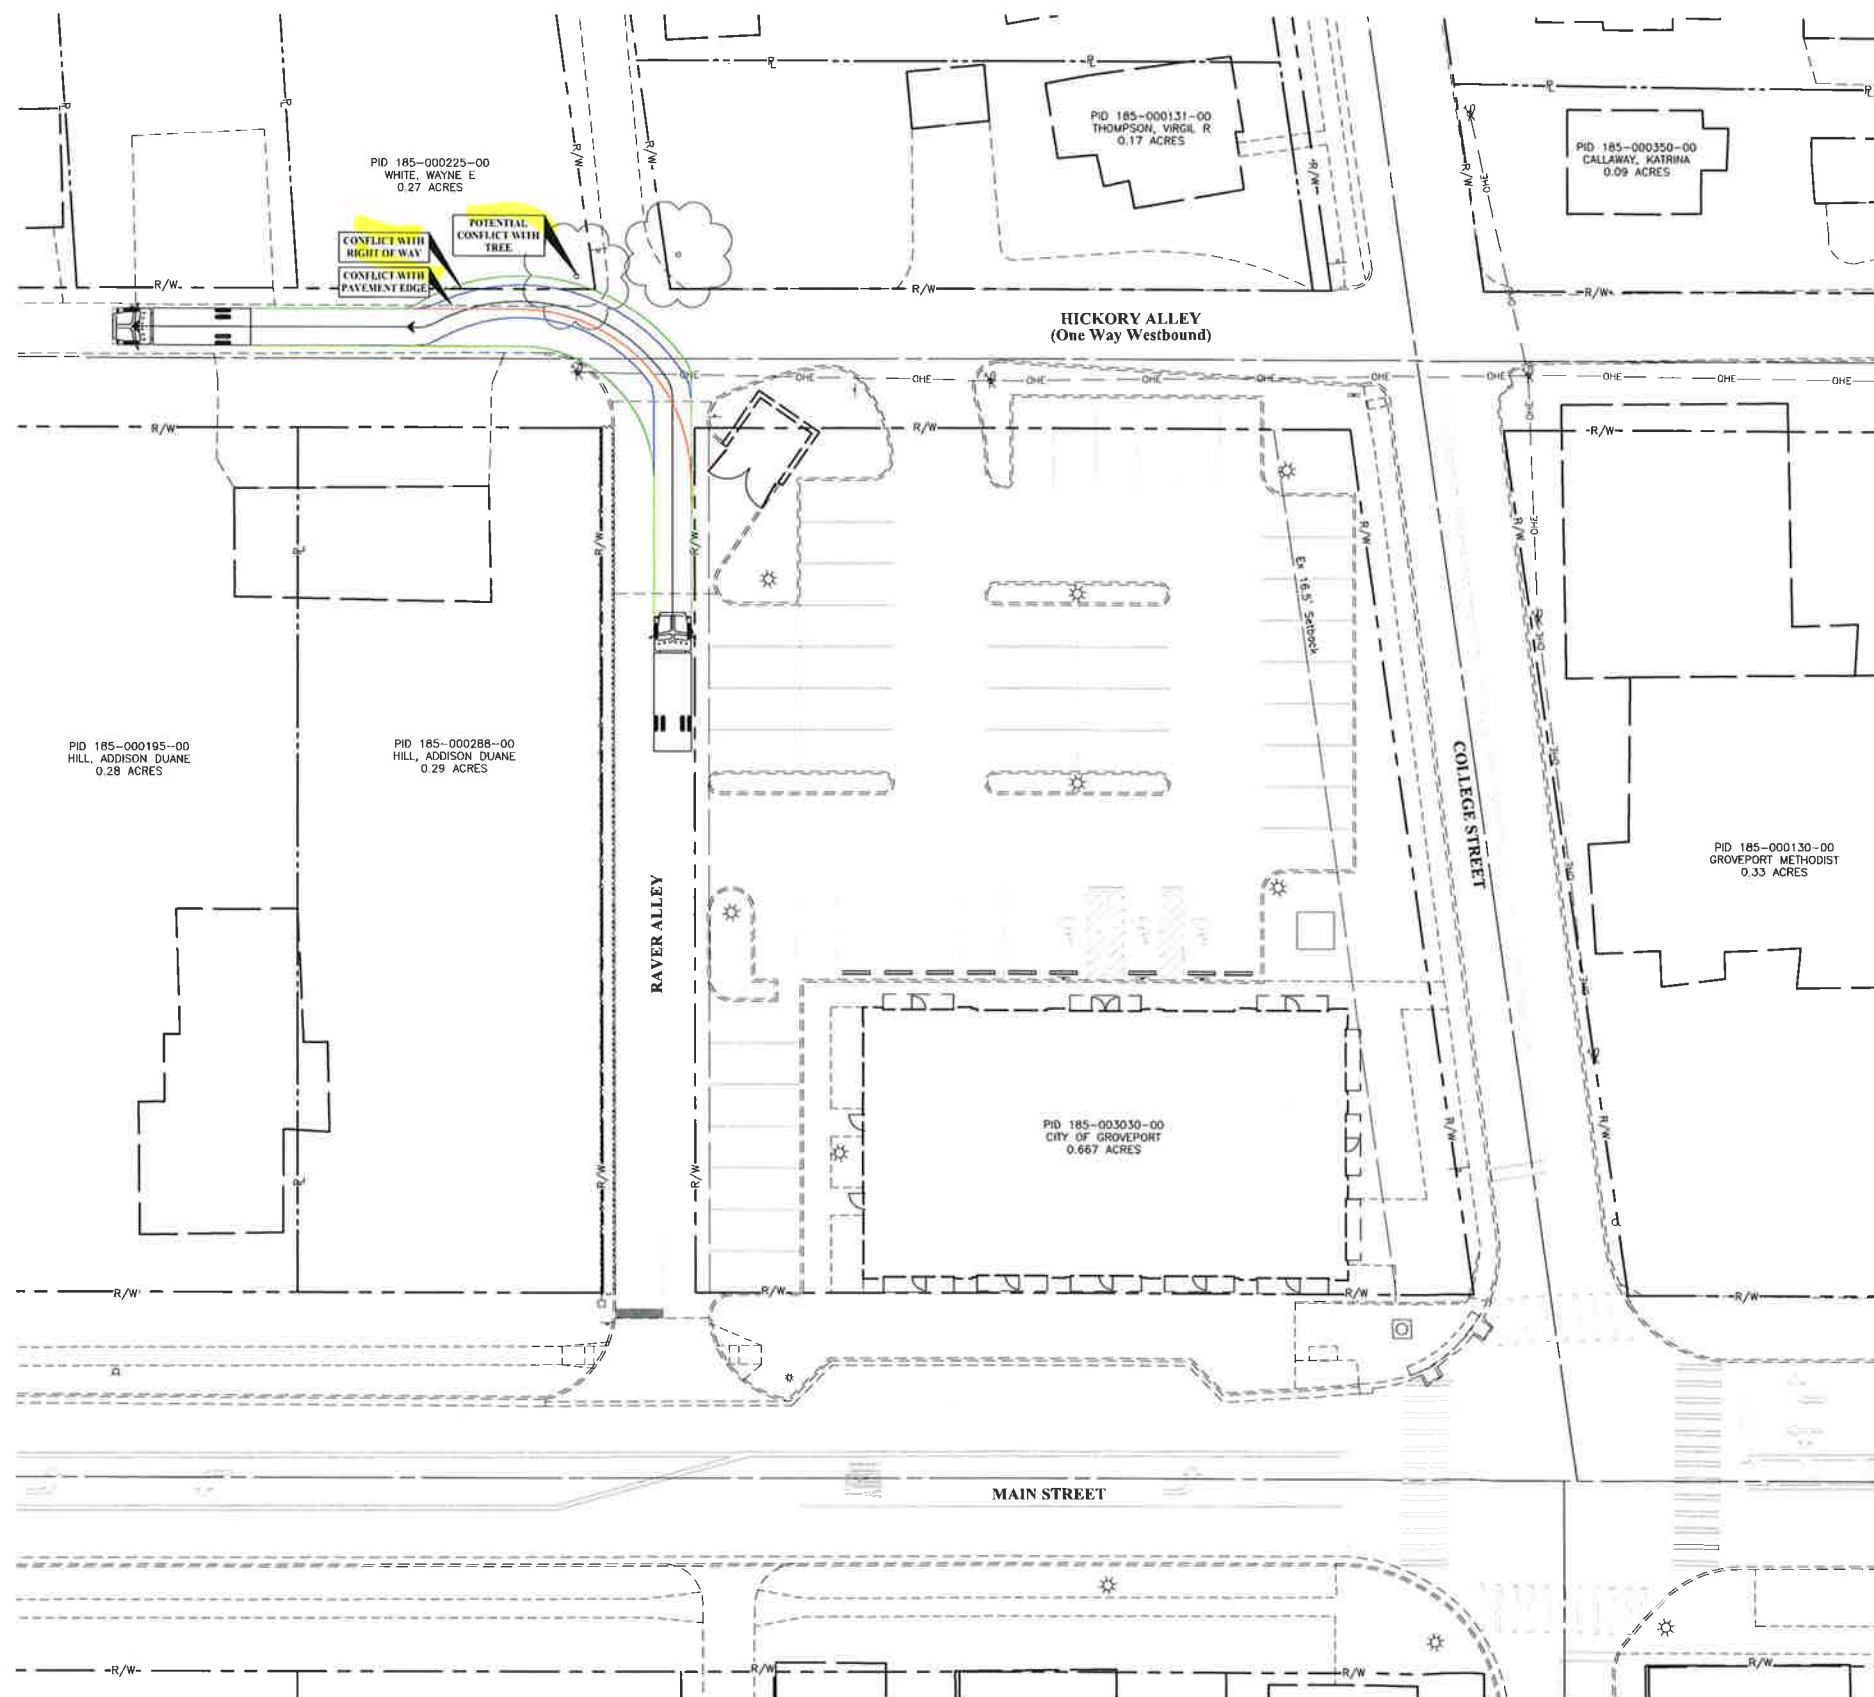



SU-30

	feet
Width	: 8.00
Track	: 8.00
Lock to Lock Time	: 6.0
Steering Angle	: 31.8

PRELIMINARY
.....
**NOT TO BE USED FOR
CONSTRUCTION**

PLAN SET DATE
July 11, 2023

 EMH Events, Machinery, Mobilization & More, Inc. Engineers • Surveyors • Planners • Scientists 3600 Highway 100, Suite 100, Fort Worth, TX 76116 Phone: 817.775.4520 Fax: 817.775.3448 www.emh.com		CITY OF GROVEPORT, FRANKLIN COUNTY, OHIO WERT'S GROVE TRUCK TURNING ANALYSIS SU-30 DELIVERY TRUCK		CITY OF GROVEPORT	
DATE	July 11, 2023	MARK		DATE	
SCALE	1" = 20'				
JOB NO.	20230617				
SHEET	3/7				
				REVISIONS	

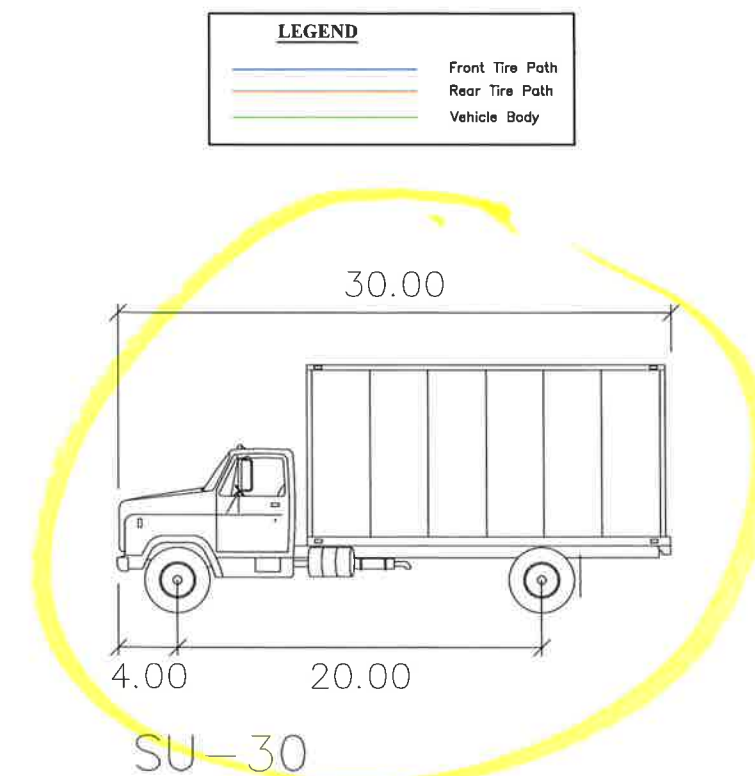
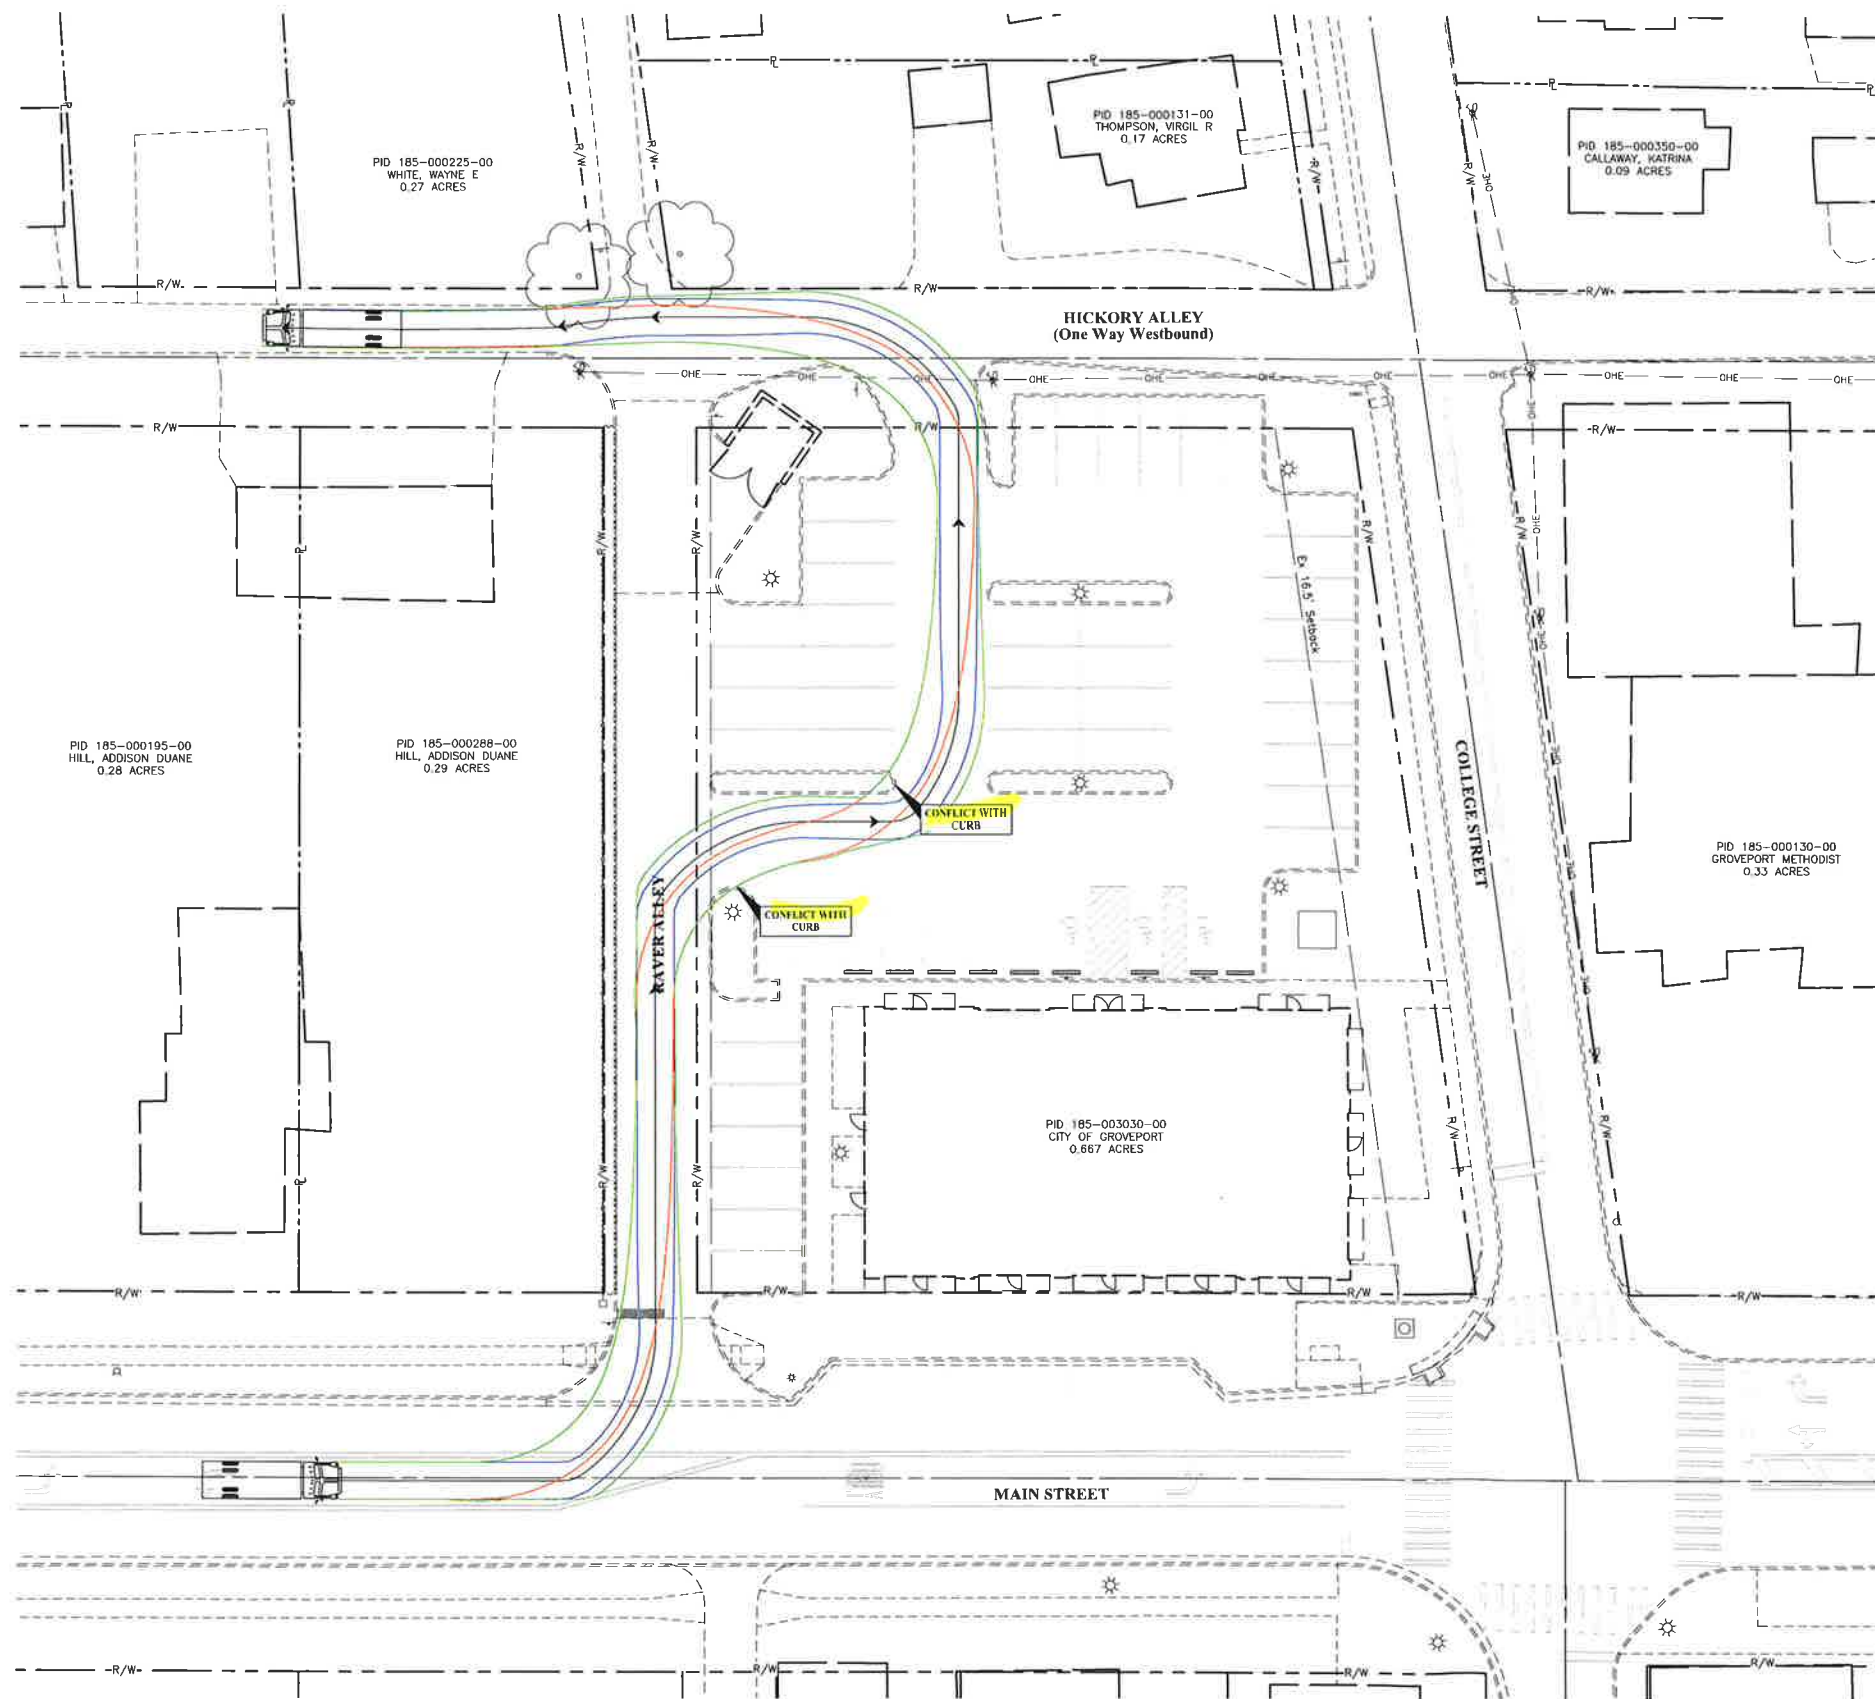


	feet
Width	: 8.00
Track	: 8.00
Lock to Lock Time	: 6.0
Steering Angle	: 31.8

PRELIMINARY
.....
NOT TO BE USED FOR
CONSTRUCTION

PLAN SET DATE
July 11, 2023

[illegible]

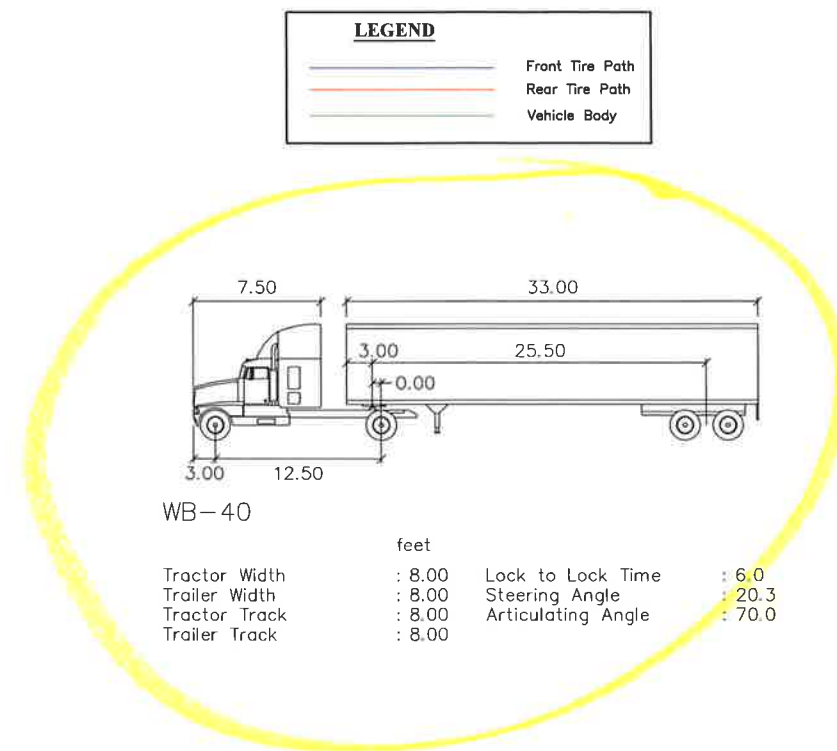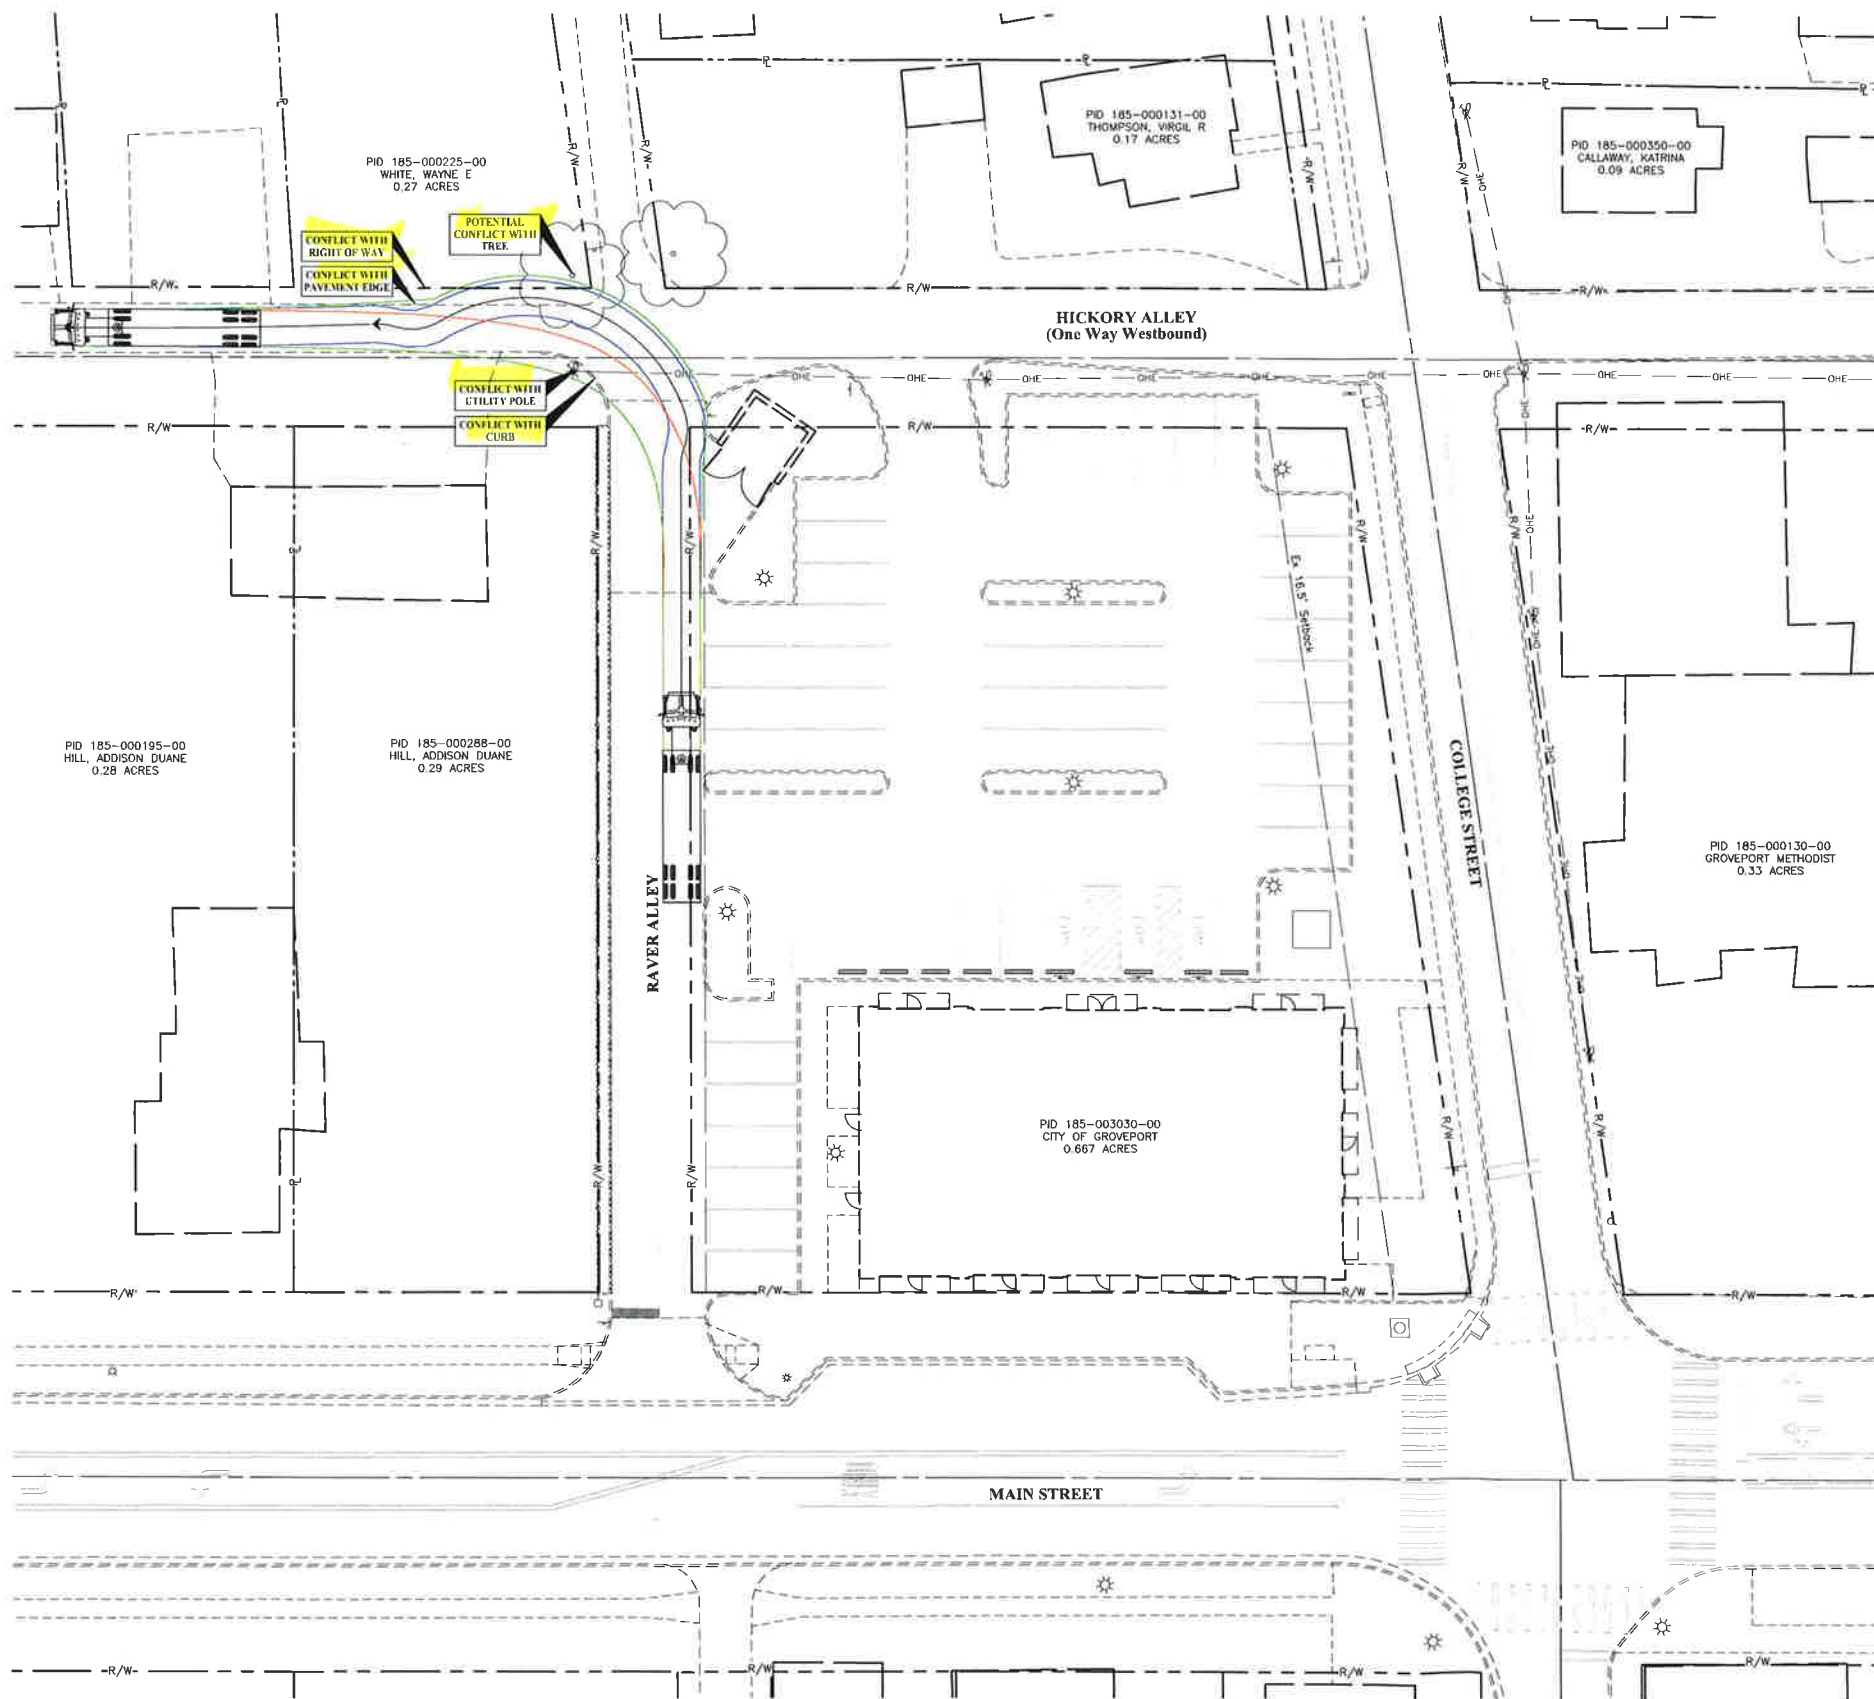

GRAPHIC SCALE



1 inch = 20 feet

PRELIMINARY

NOT TO BE USED FOR
CONSTRUCTION

PLAN SET DATE
July 11, 2023

[illegible]

CITY OF GROVEPORT

CITY OF GROVEPORT, FRANKLIN COUNTY, OHIO
EXHIBIT

**WERT'S GROVE
FOR
TRUCK TURNING ANALYSIS
WB-40 SEMI TRUCK**



DATE
July 11, 2023

SCALE

1" = 20'

JOB NO. 20230617

SHEET

6/7

