


Exhibit "F"



1 EAST ELEVATION
A3.1 SCALE: 3/32" = 1'-0"

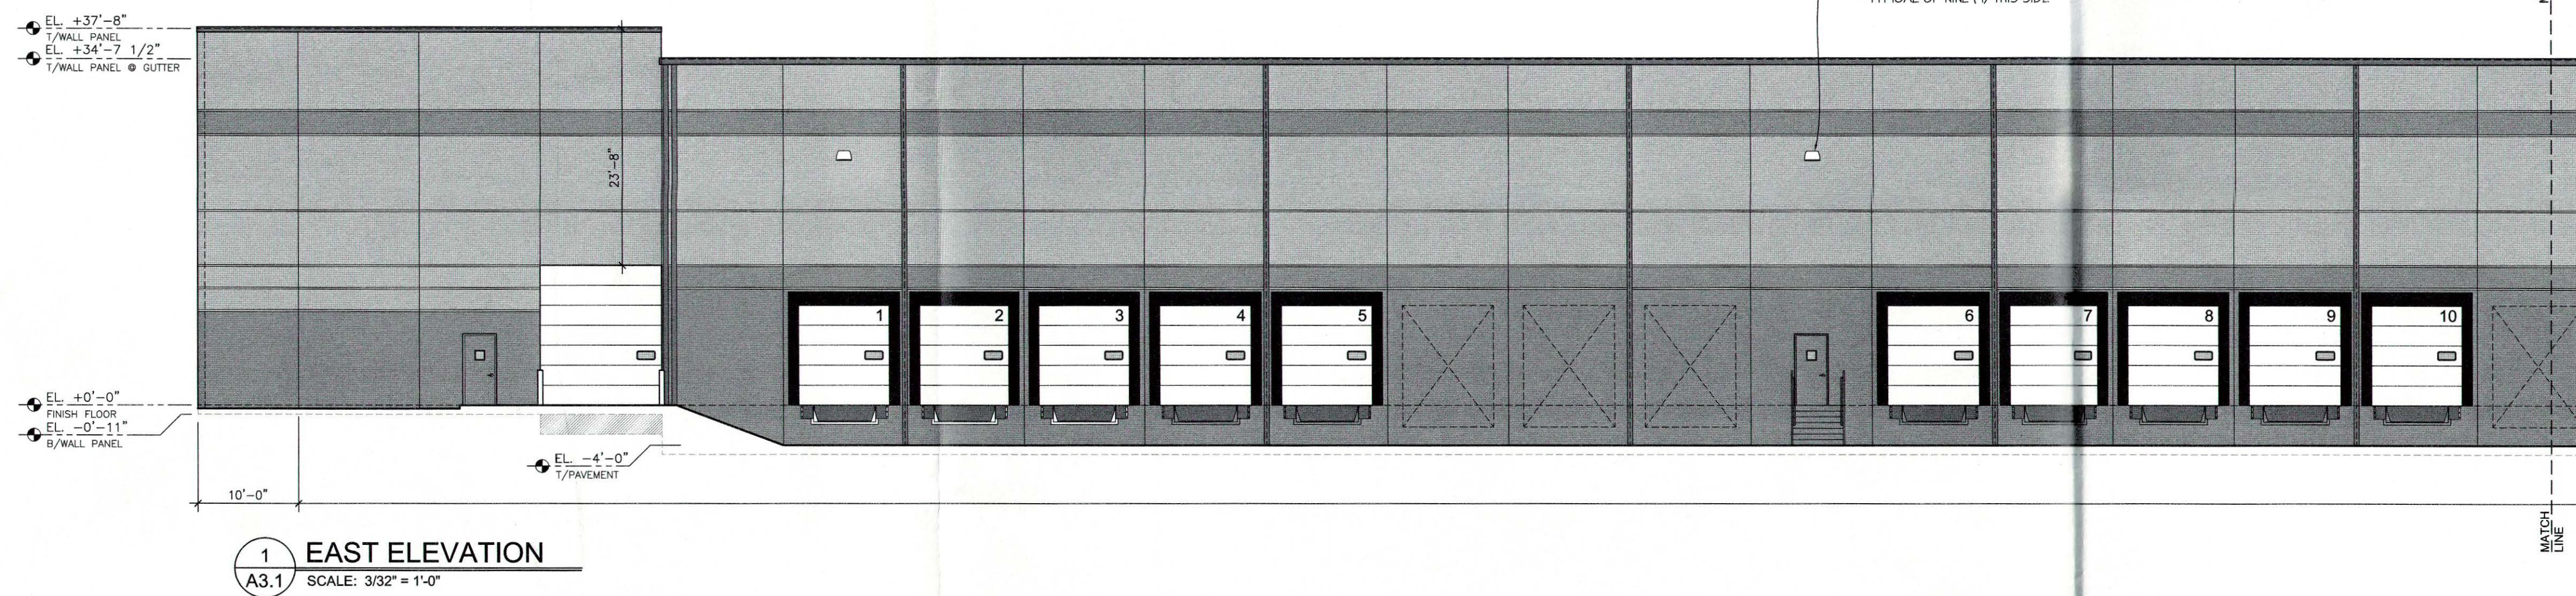