


TOWNE CENTER

NOTE "A" : At the time of platting, all of the land hereby being platted as Towne Center is in Zone X (Areas determined to be outside of the 0.2% annual chance flood plain) as designated and delineated on the FEMA Flood Insurance Map for Franklin County, Ohio, and Incorporated Areas, map number 39049C0432K with effective date of June 17, 2008.

NOTE "B" - ACREAGE BREAKDOWN:
 Total acreage 2.748 Ac.
 Acreage in Lots 2.485 Ac.
 Acreage in Right-of-way 0.263 Ac.

NOTE "C" - ACREAGE BREAKDOWN: Towne Center is comprised of the following Franklin County Parcel Numbers:

185-000118 2.723 Ac.
 185-002939 0.025 Ac.

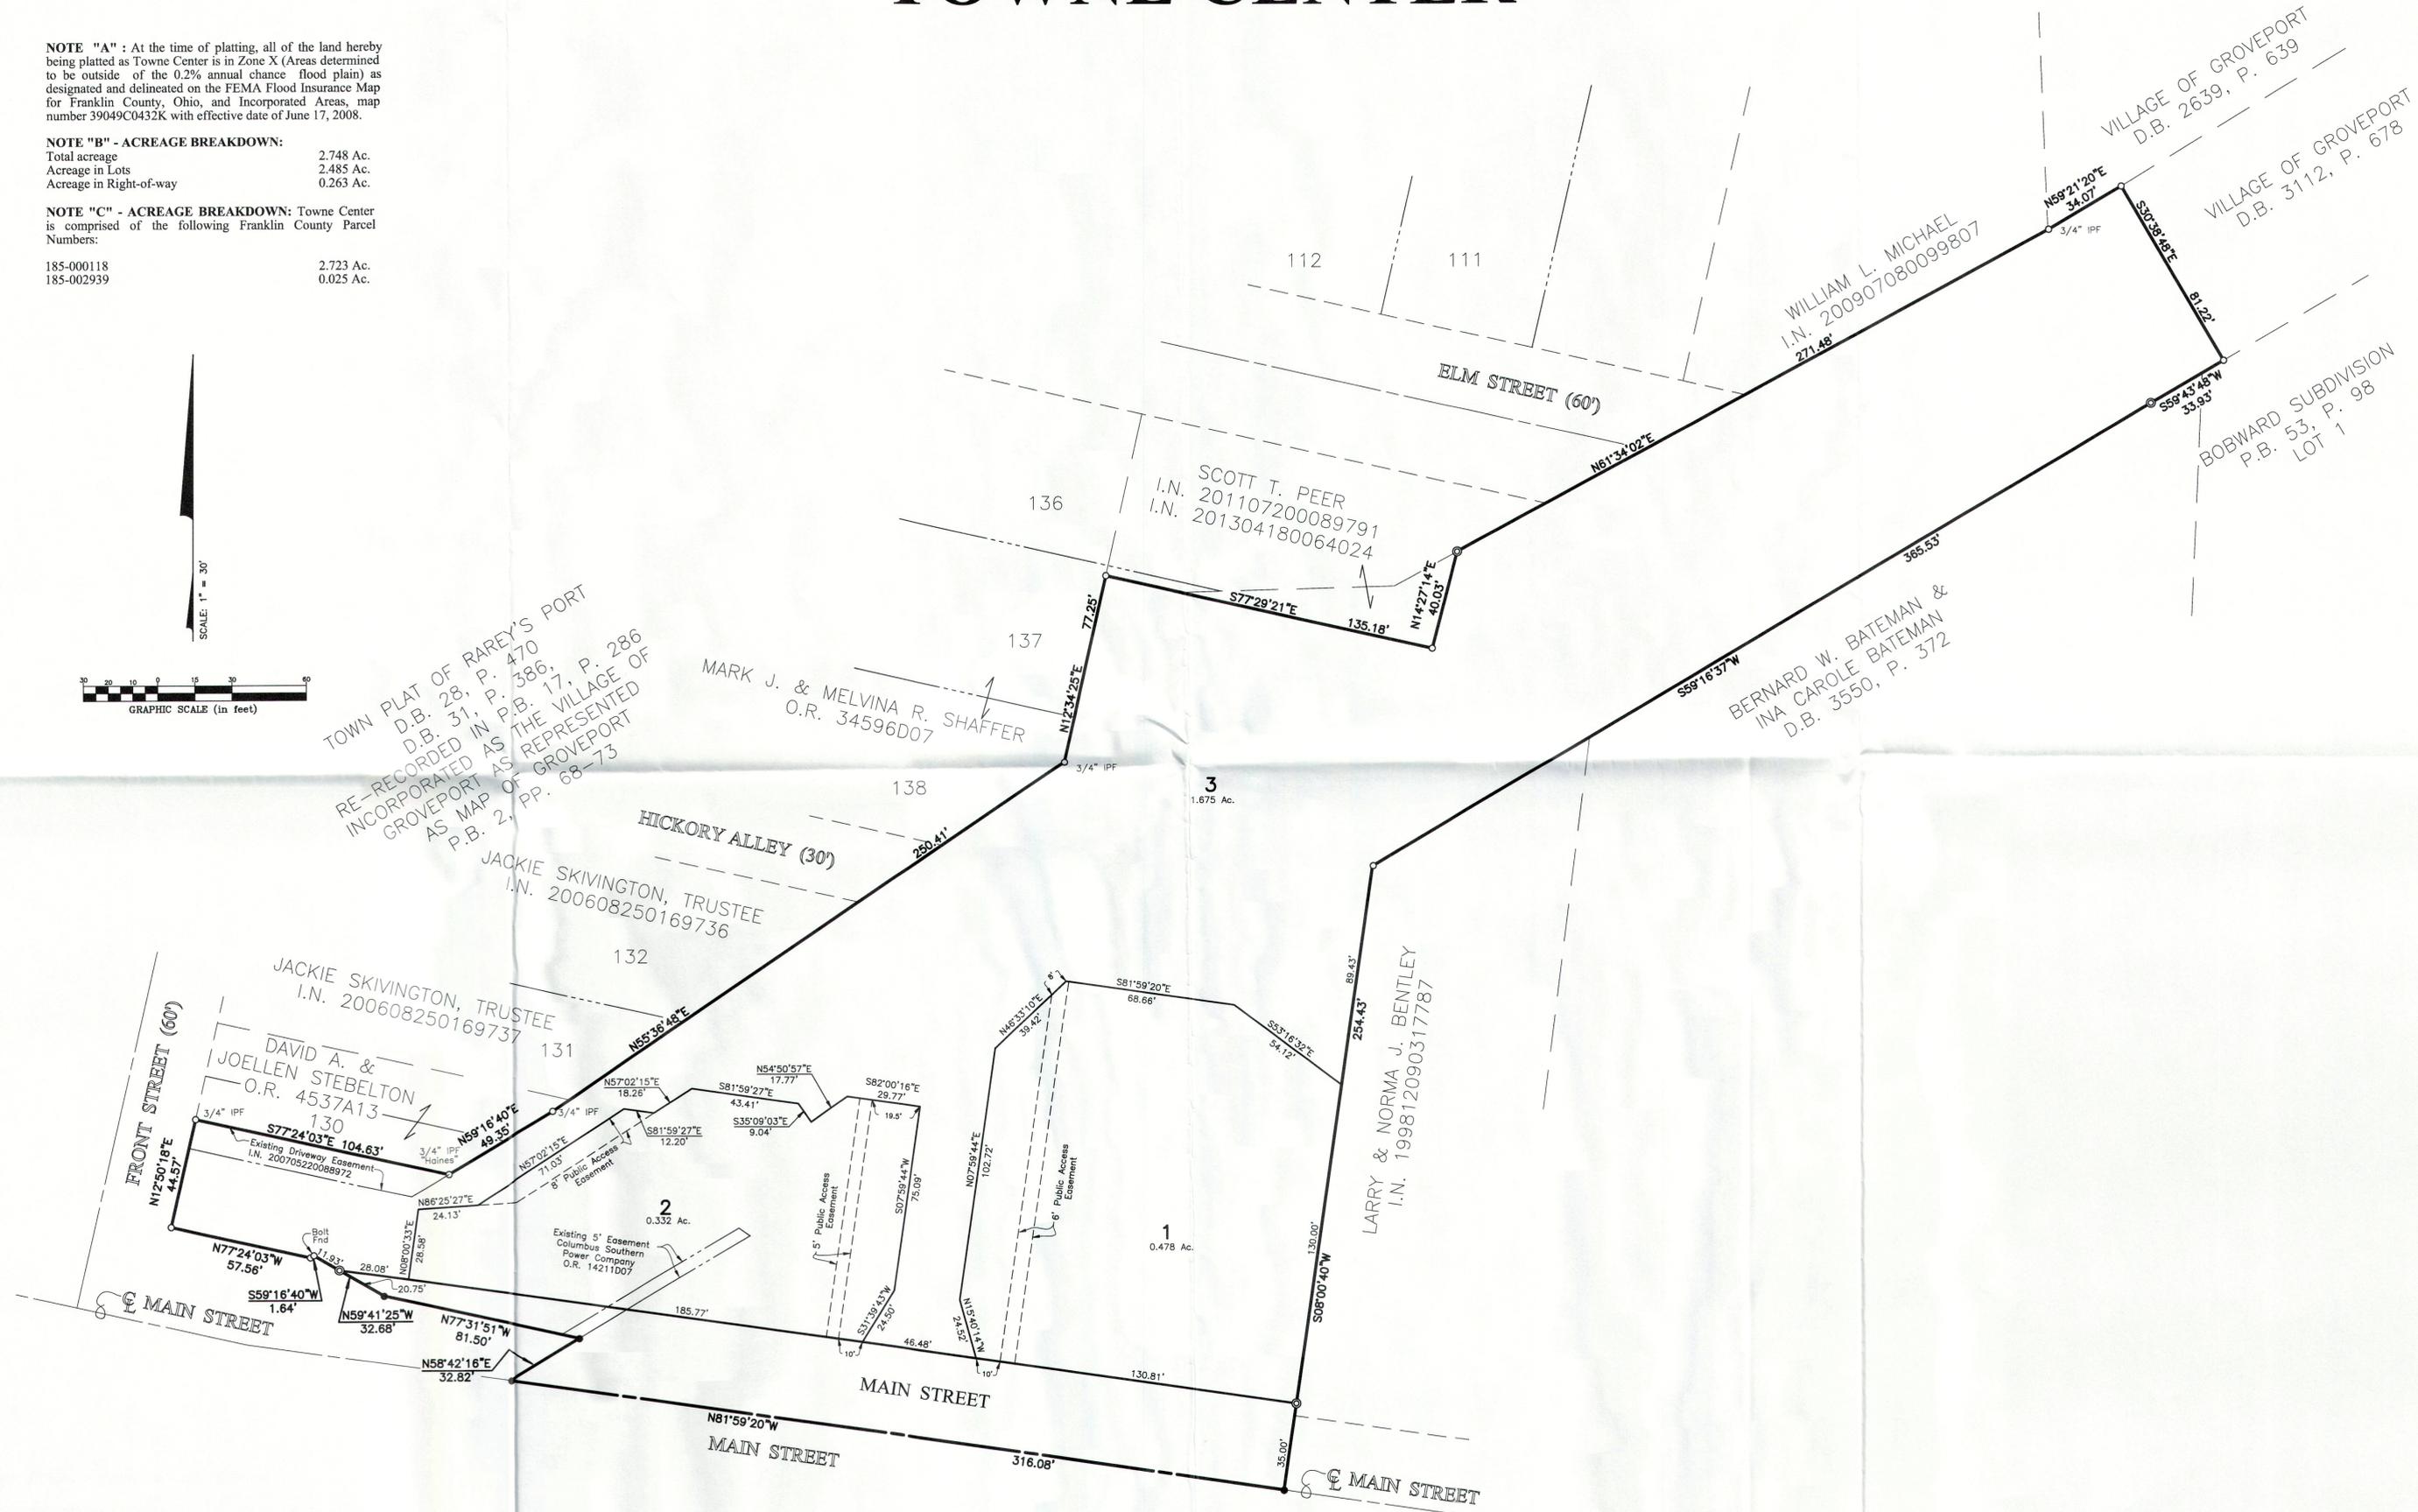

I:\2013\1339\DWG\CARHETS\PLAT\20131339-05-PLAT.DWG plotted by MASTON, JOHN on 10/17/2013 10:02:03 AM last saved by MASTON on 10/17/2013 9:46:42 AM
 Xref: 01785804.DWG